




As Proposed Basement Floor Plan  
Scale 1:100

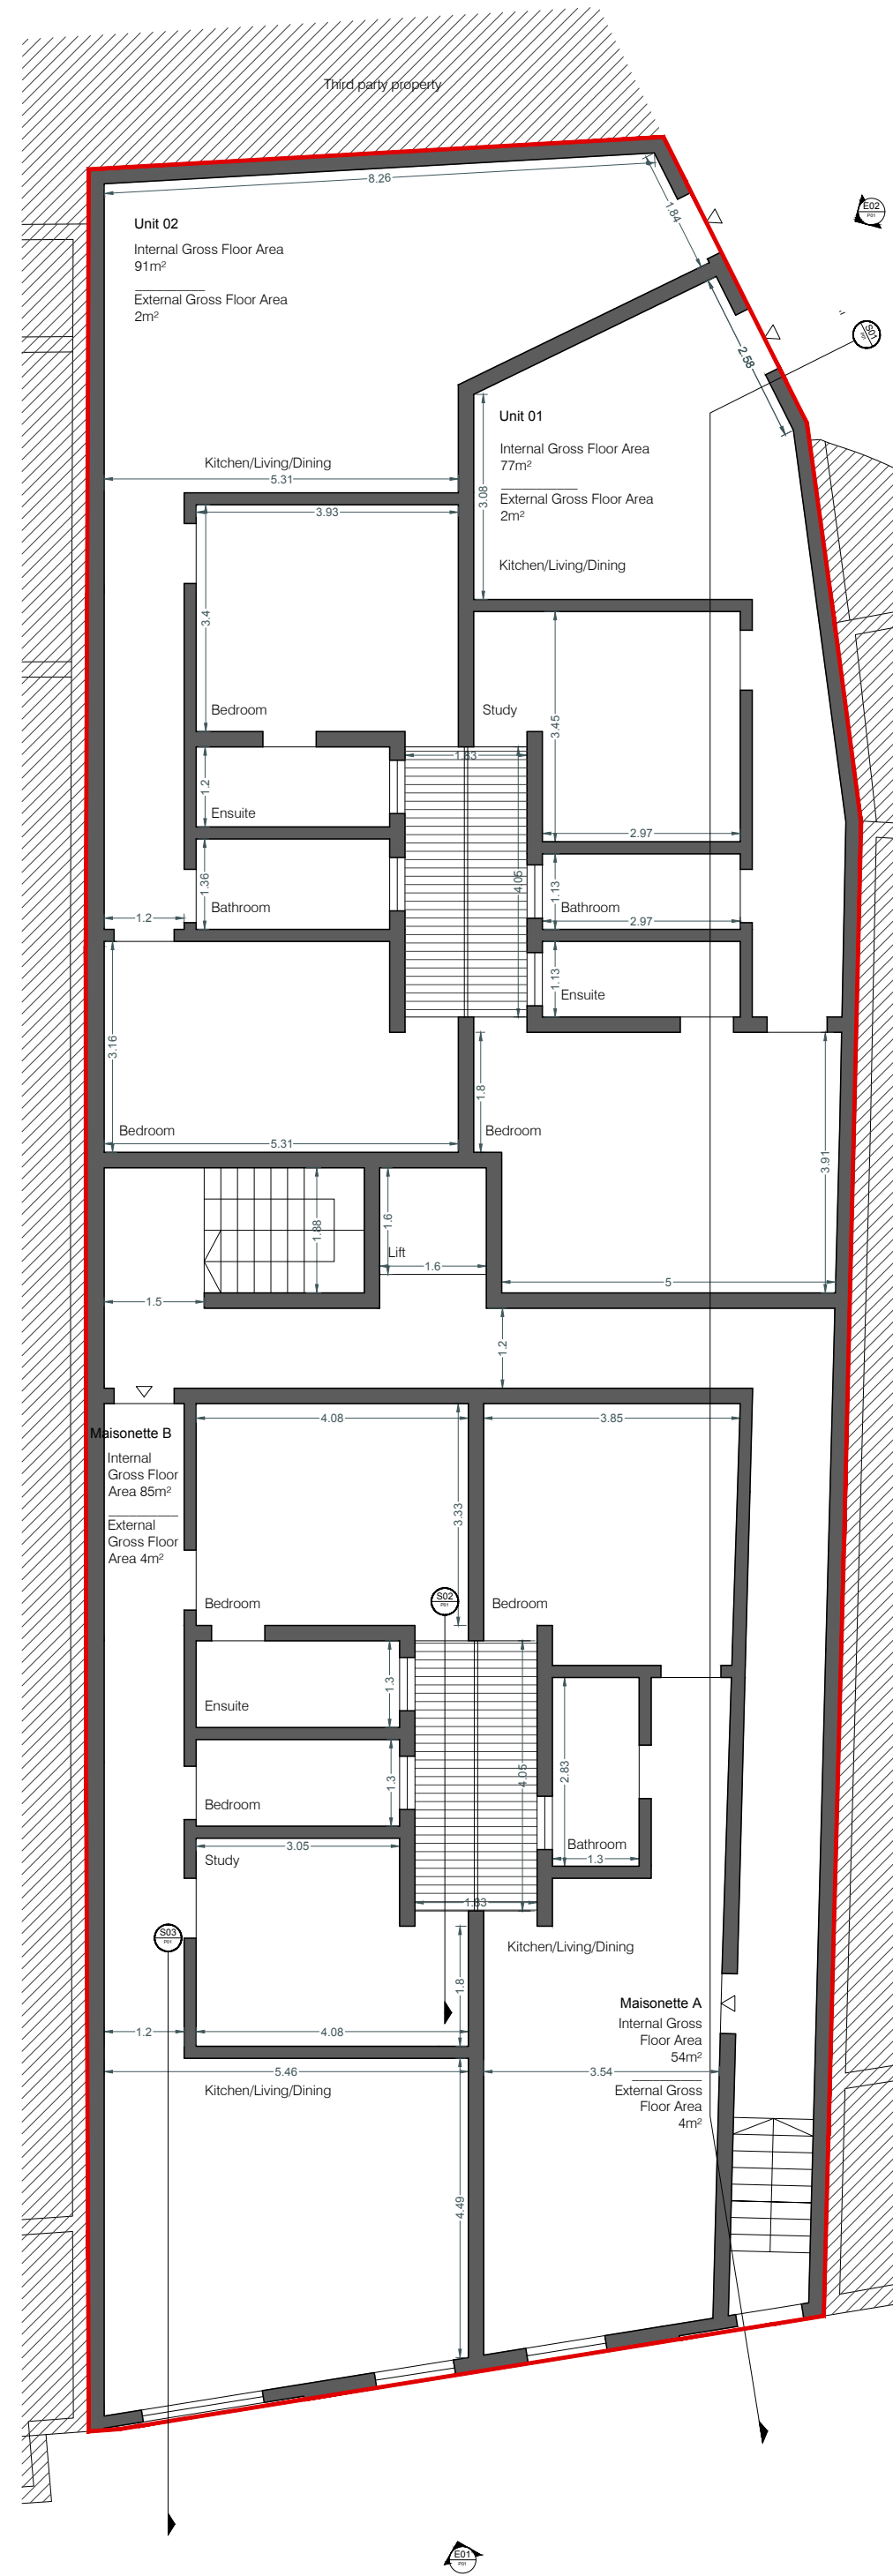


As Proposed Ground Floor Plan  
Scale 1:100

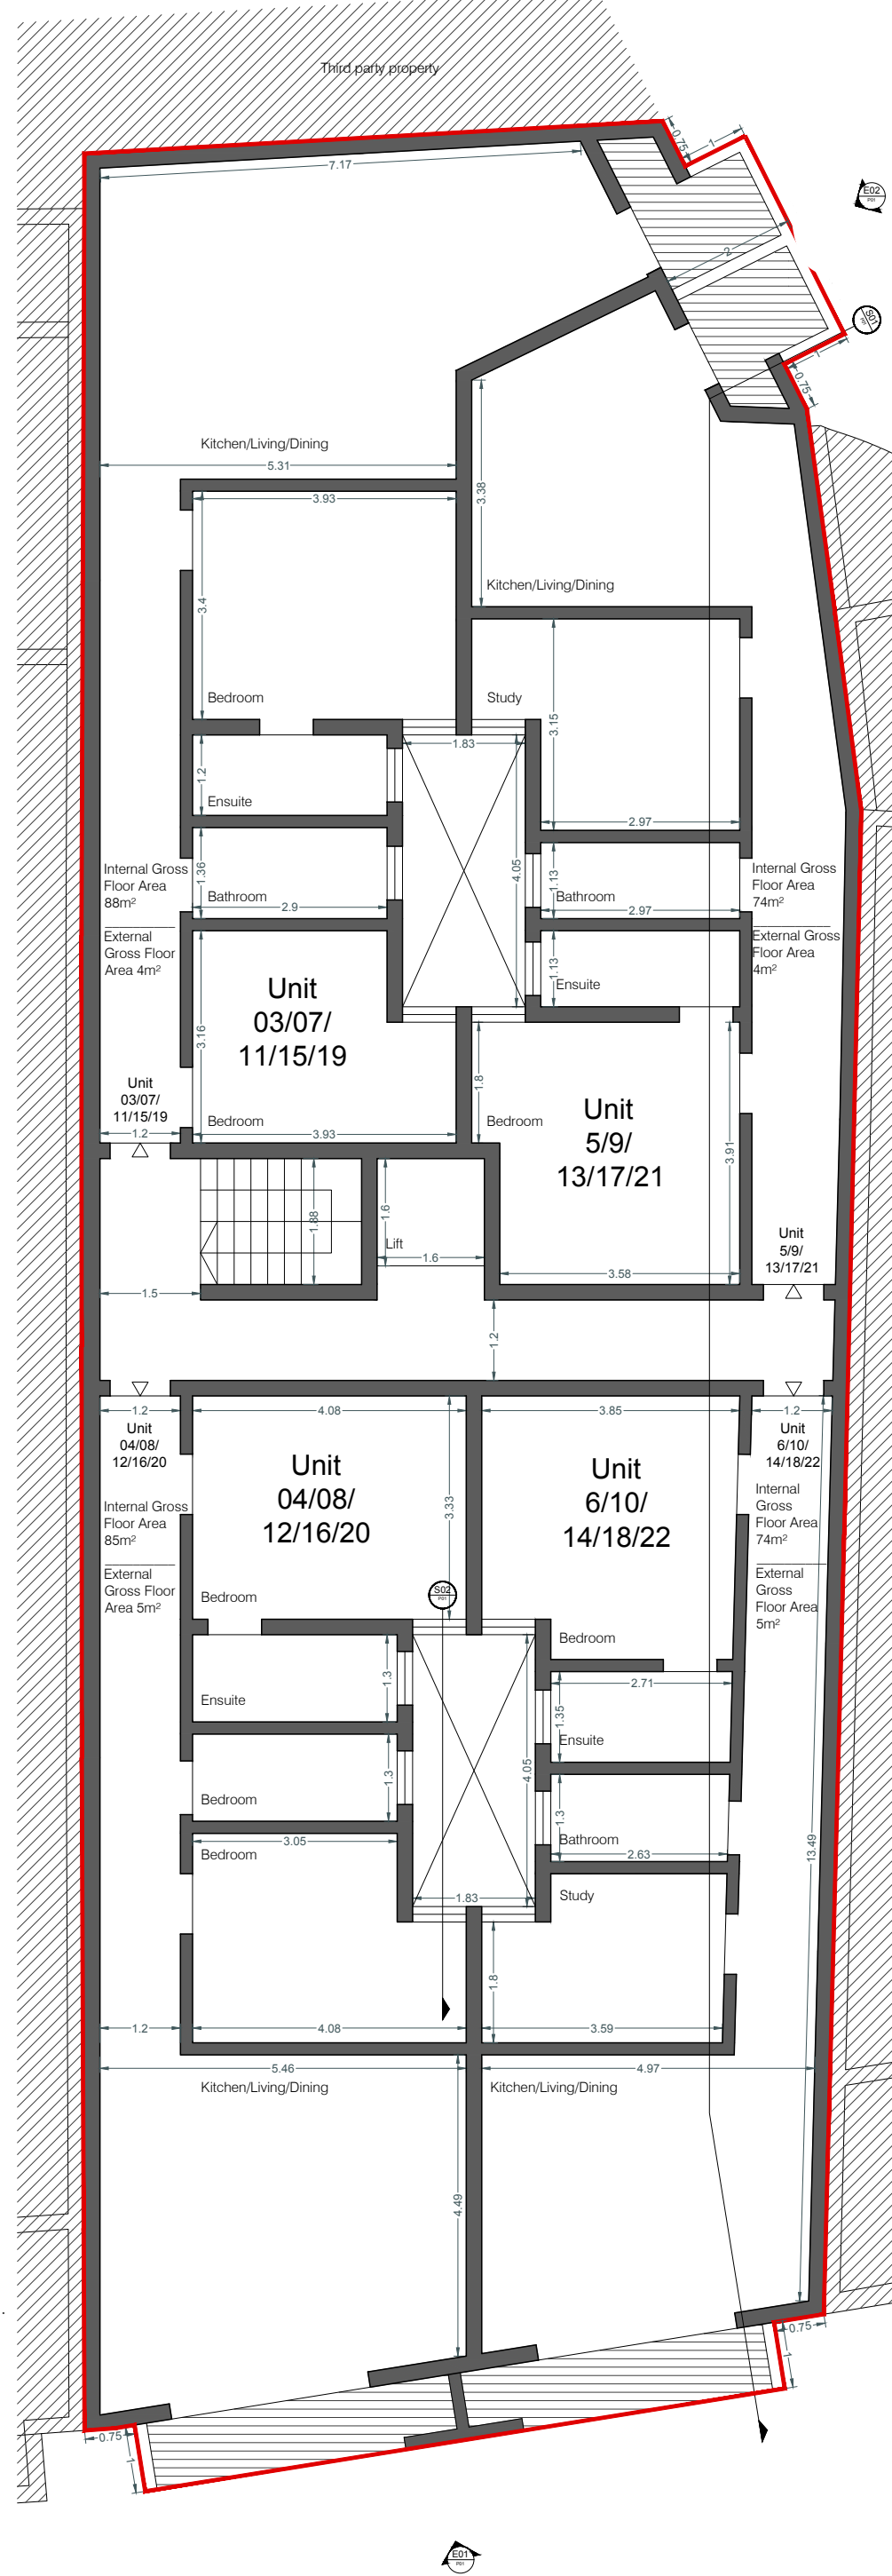

As Proposed First/ Second/ Third/ Fourth/ Fifth Floor Plan  
Scale 1:100

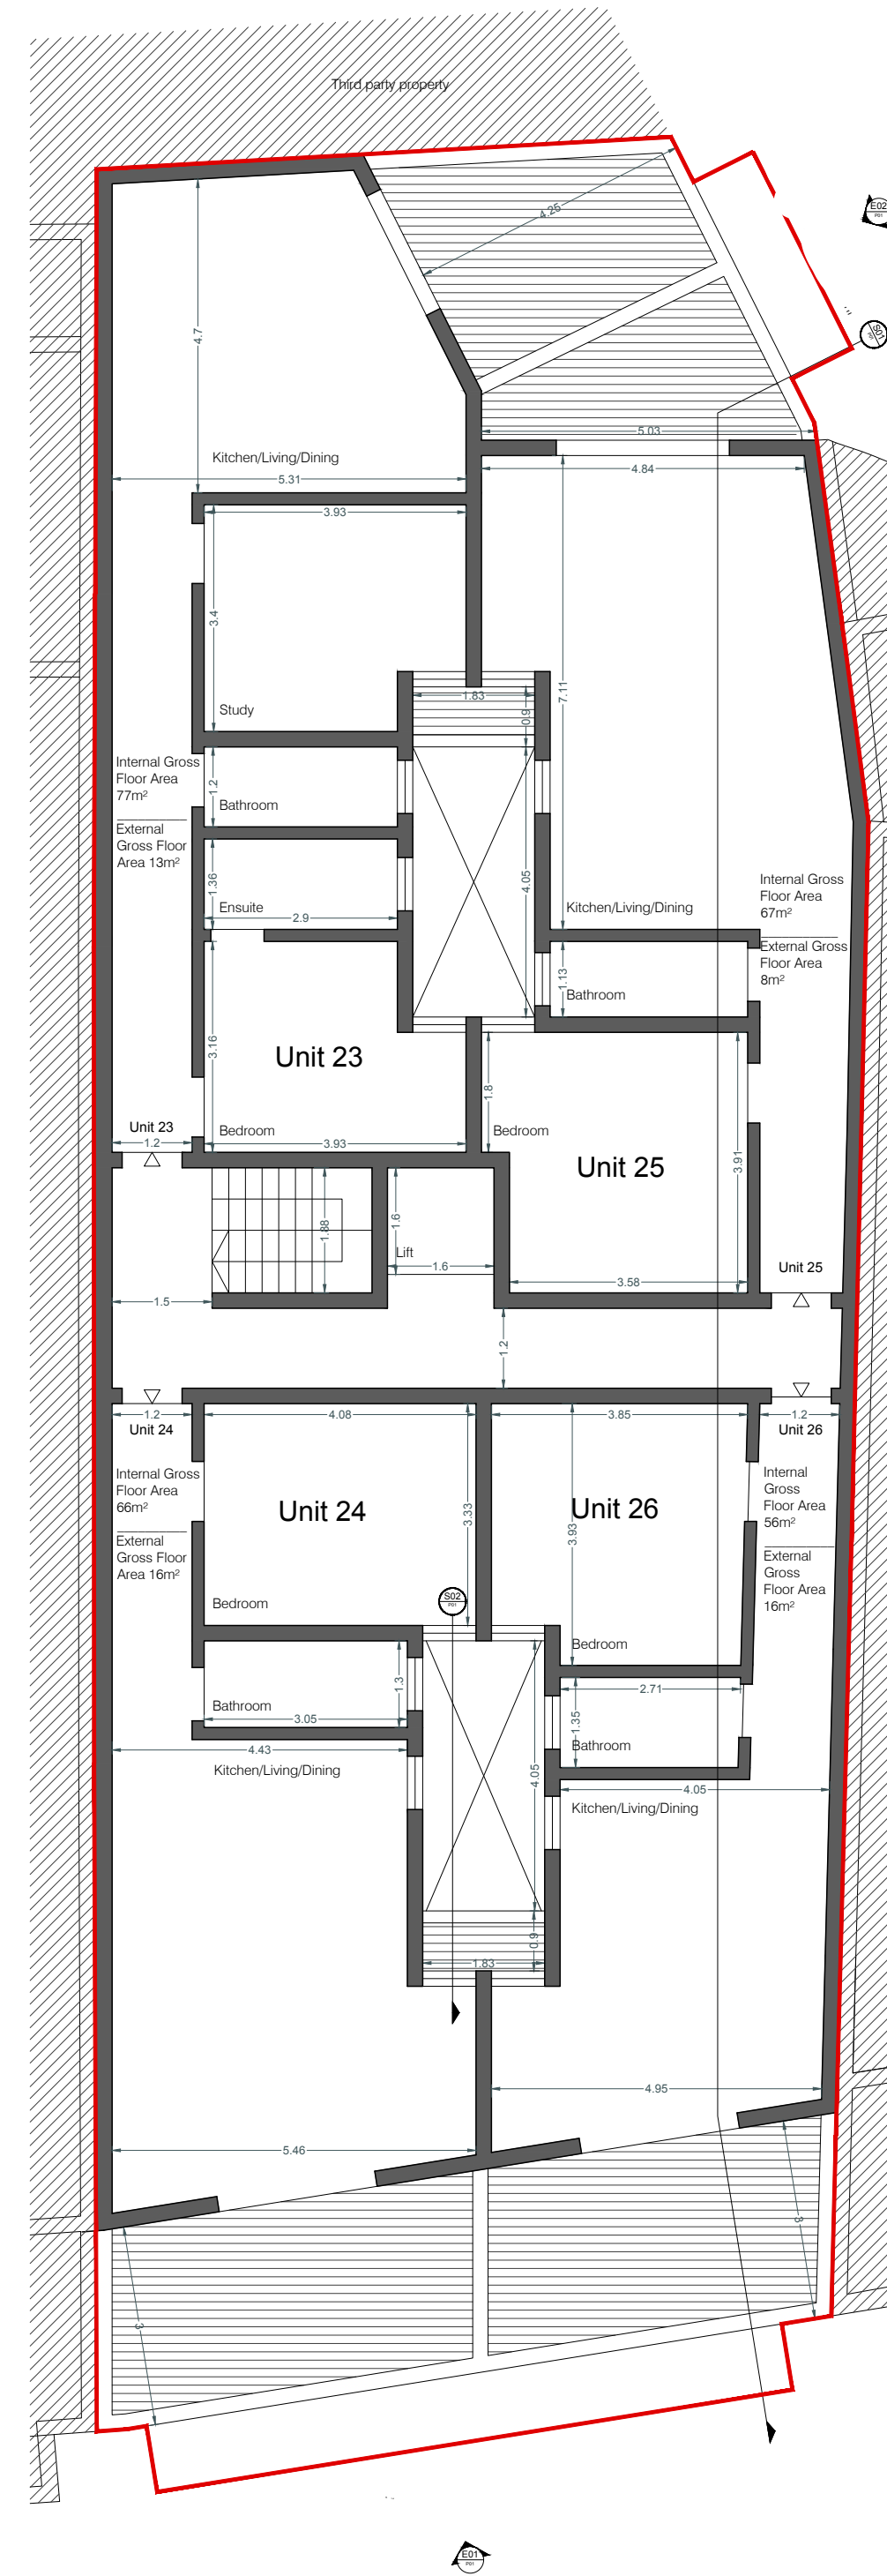

As Proposed Setback Floor Plan  
Scale 1:100

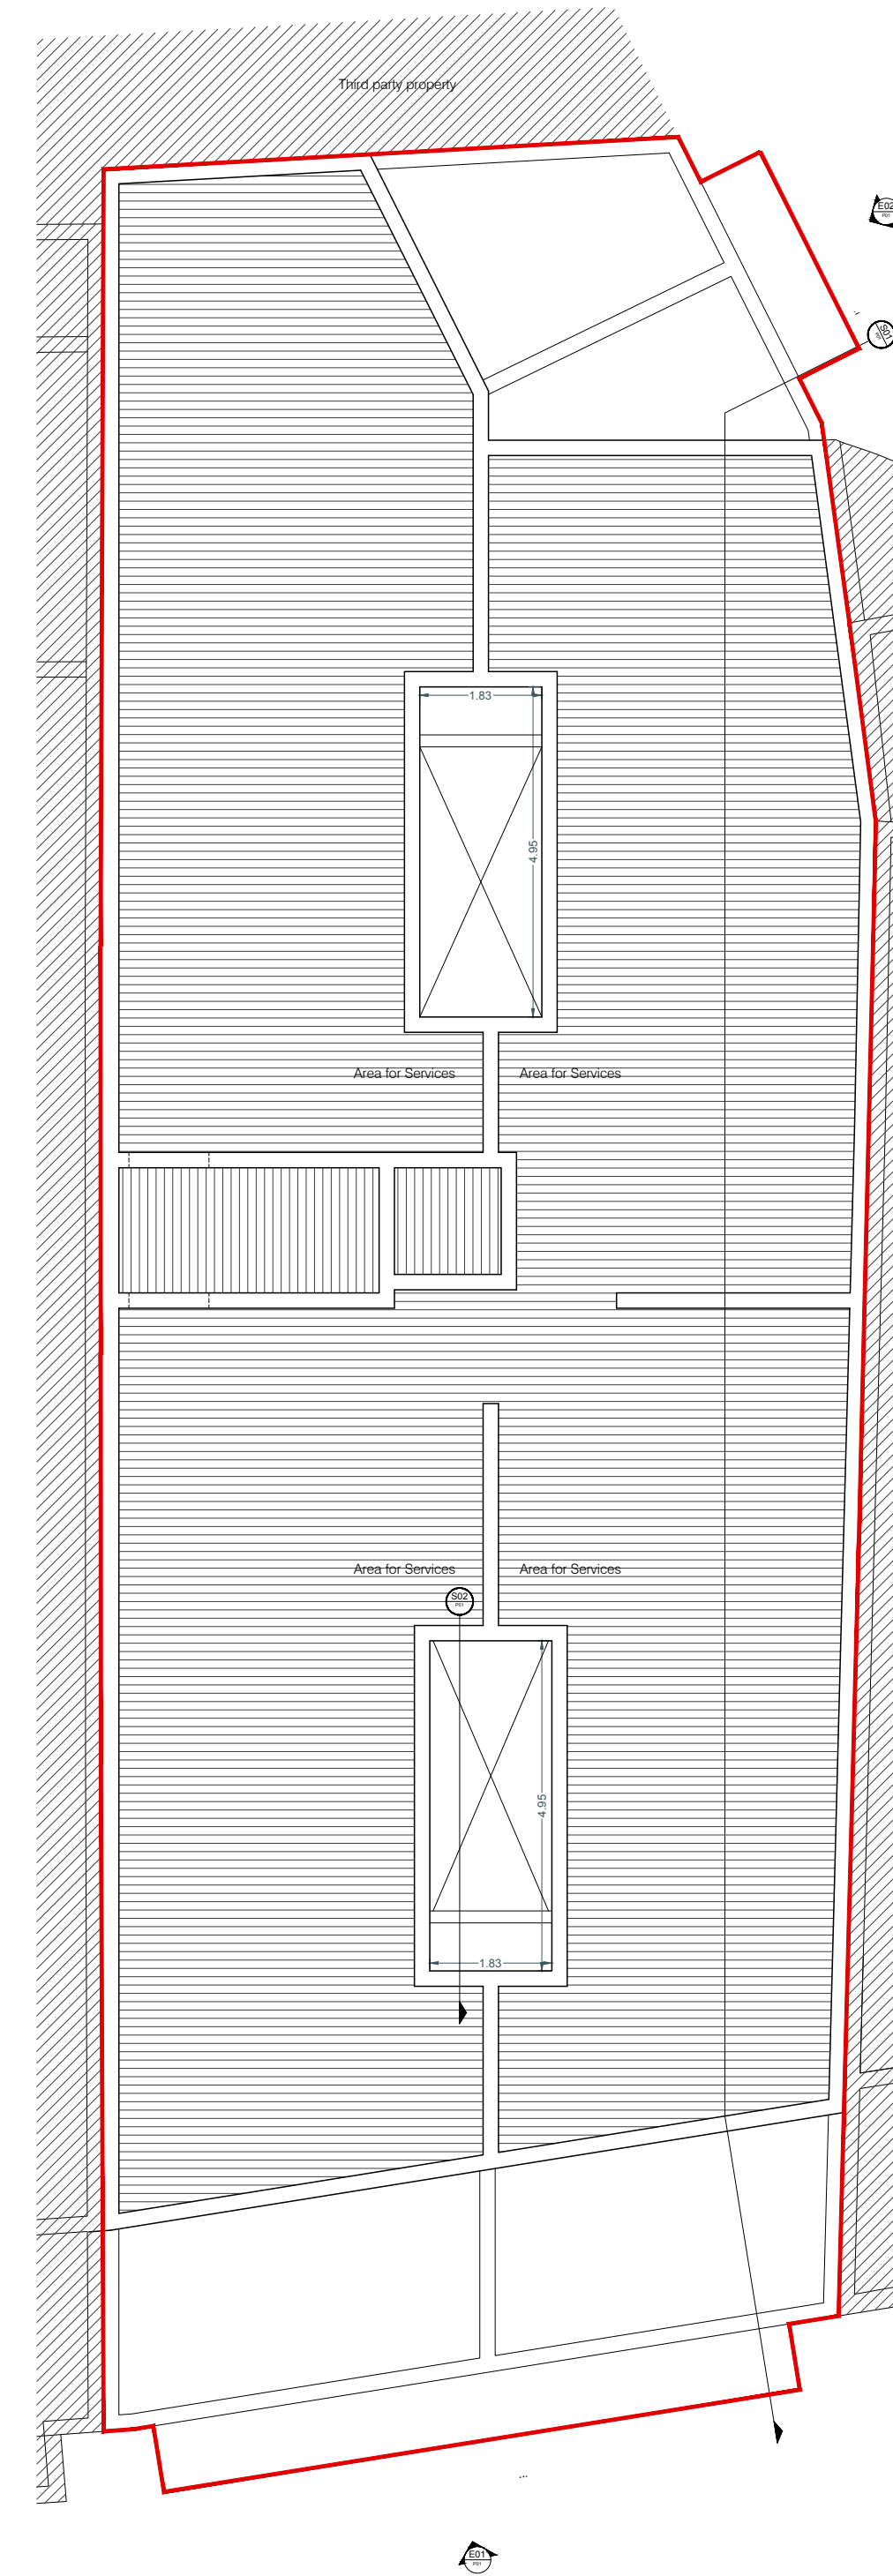

As Proposed Roof Plan  
Scale 1:100

**LEGEND**

- Construction proposed
- Demolition proposed

**NOTES**

**REVISION**

**PROJECT**  
To propose demolition, excavation, and construction of 7 private car garages, 2 maisonettes, 25 apartments and 4 penthouses.

**CLIENT**  
DV Properties

**DRAWN**  
KX

**SCALE**  
1:100(A1)

**DATE**  
01/11/23

**REV. NO.**  
01

**DATE**  
2023/11/17