


PROPOSED Receded Level
scale 1:100

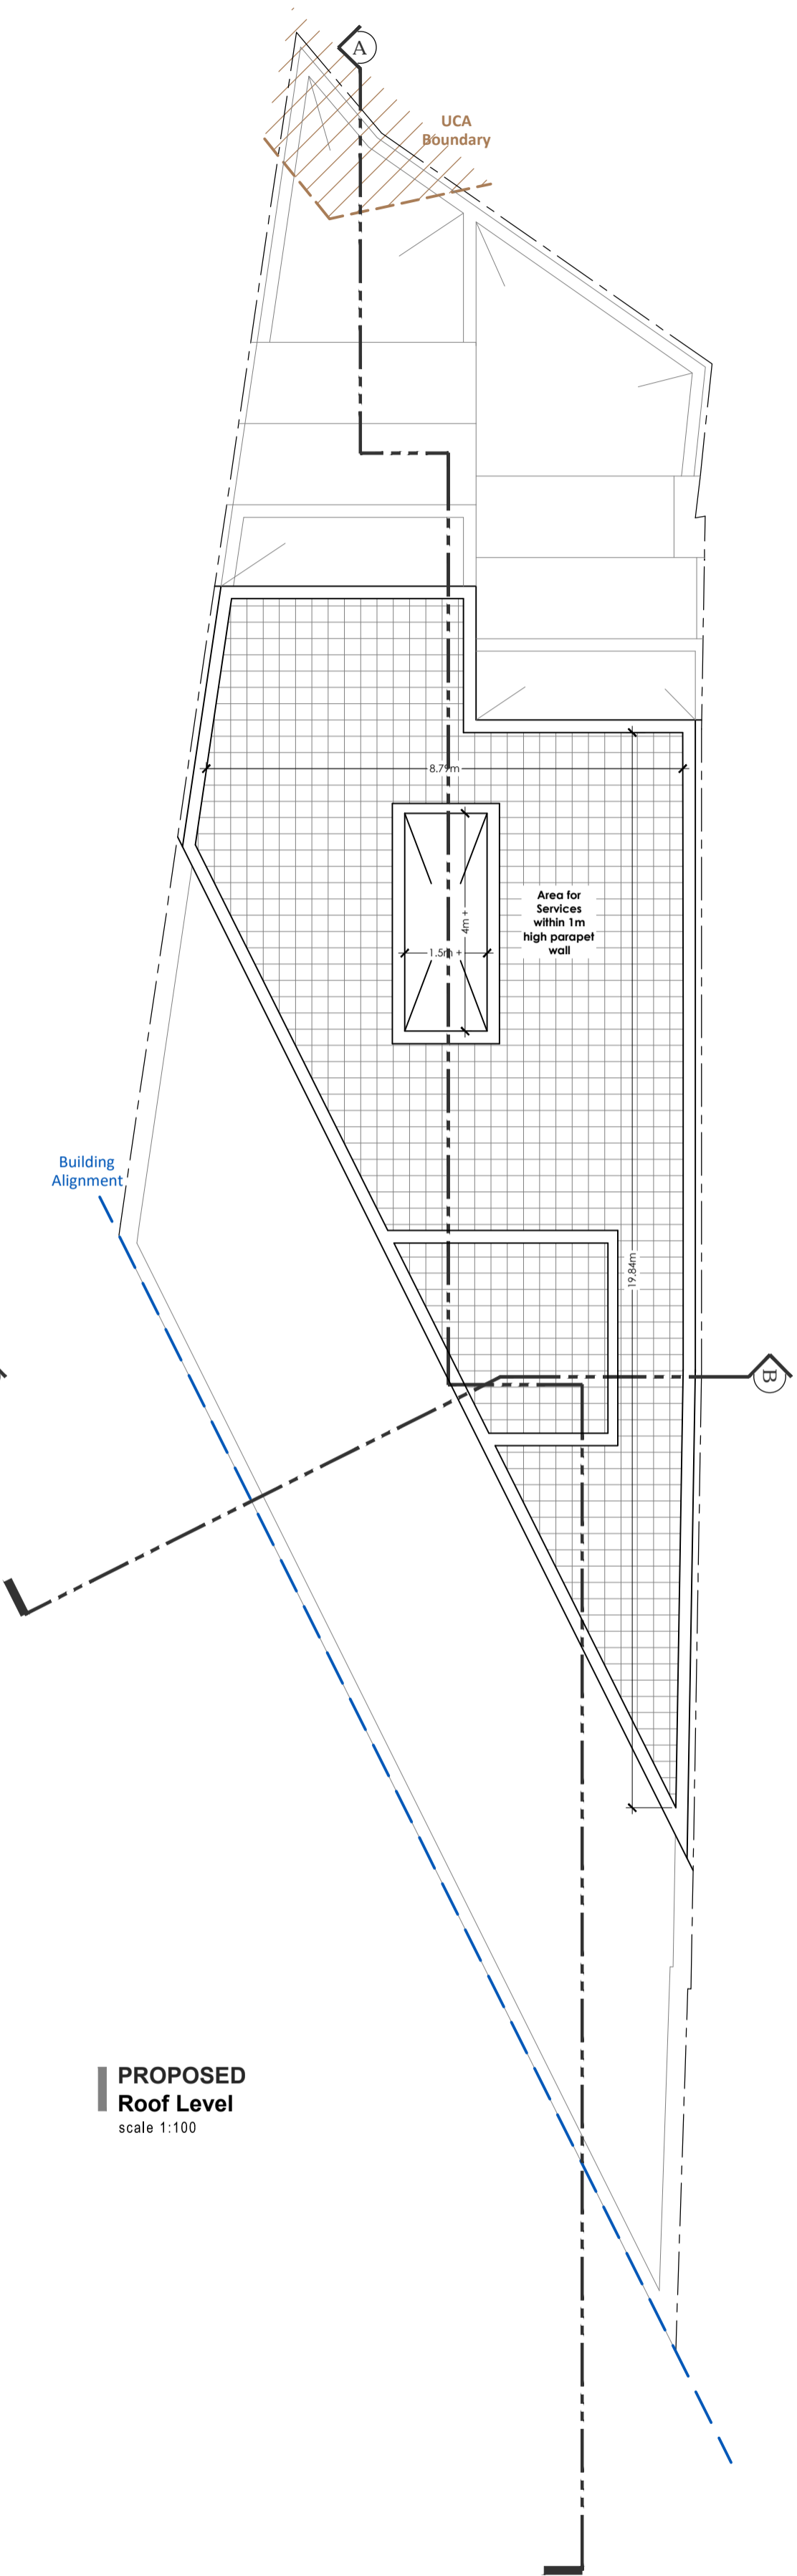

PROPOSED Roof Level
scale 1:100

RECEDED AREAS	INTERNAL AREA	EXTERNAL AREA	TOTAL AREAS		TOTAL AREAS AS PER PA DC2015	
			INTERNAL + EXTERNAL	INTERNAL + EXTERNAL	INTERNAL + EXTERNAL	INTERNAL + EXTERNAL
APARTMENT A7 3 BEDROOM	120 sq.m.	106 sq.m.	120 sq.m.	106 sq.m.	120 sq.m.	11.5 sq.m.
			226 sq.m.		132 sq.m.	

NOTES

FF	"FUQIL-FIL" FINISH	TA	TIMBER APERTURE
PF	PAINT FINISH	AA	ALUMINIUM APERTURE
SF	STONE FINISH	MA	METAL APERTURE
WIR	WROUGHT IRON RAILING		
AR	ALUMINIUM RAILING		
AGR	ALUMINIUM GLASS RAILING		

LEGEND

■	TO CONSTRUCT	■	TO SANCTION
■	TO DEMOLISH	■	APPROVED BUT NOT BUILT

PROJECT
Proposed demolition of existing dwelling and construction of basement garages, maisonettes, apartments and penthouses.

TITLE
Proposed Plans

LOCALITY
Zebbug

CLIENT

DRAWING REFERENCE

SCALE
1:100 / A2

DATE
14 - 04 - 2023

DRAWN BY

PROJECT ARCHITECT

