




SECTION 01
AS PROPOSED

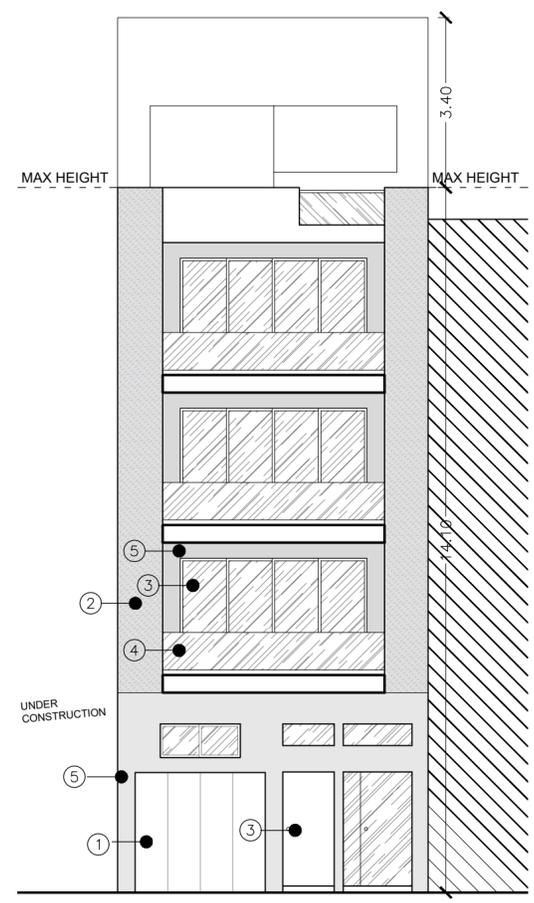

ELEVATION
AS PROPOSED

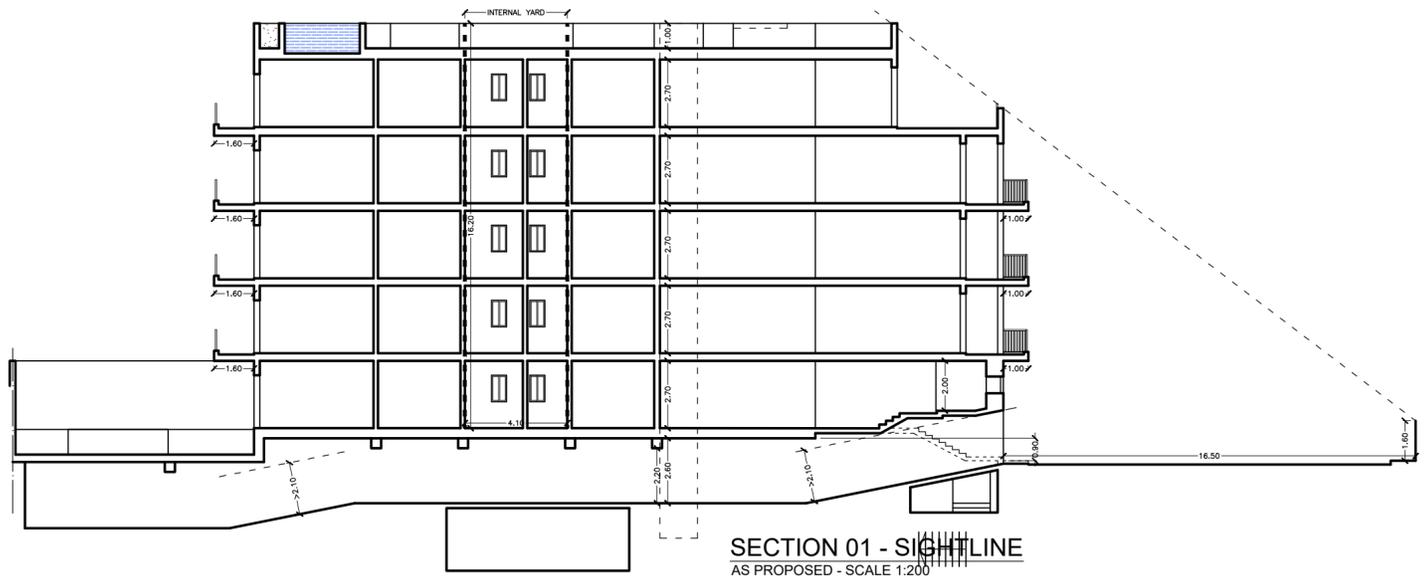

SECTION 01 - SIGHTLINE
AS PROPOSED - SCALE 1:200

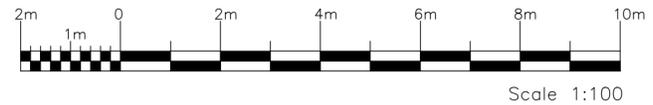

- ① PVC GARAGE DOOR
- ② CLADDING NATURAL STONE
- ③ PVC APERTURES
- ④ GLASS RAILINGS
- ⑤ RENDERED WALLS

- GREEN AS REMOVED
- BLUE AS ERECTED
- RED TO BE ERECTED
- YELLOW TO BE REMOVED

melanie SPITERI
 +356 7953 9511 • melanie@peritms.com
 Triq L Sant, M'Scala - Malta

Project Description:			
Address L1, Triq I-Ispersanza, Mosta			
Drawing Title:			
Section 01 & Elevation			
Drawn	Approved	Scale	Sheet Size
M.G.	M.S.	1:100	A2
Client	Date		
Mr. Mifsud	15/07/2023		
Dwg No	Job No	Rev	
04	23 094	00	
REV	DESCRIPTION	BY	DATE
b	Request for further information	MG	23/01/24
c	Request for further information	MG	23/01/24
d	Sanitary issues	MG	29/01/24
Rev	Description	By	Date