



**EXISTING GROUND FLOOR PLAN**  
Scale:- 1:100

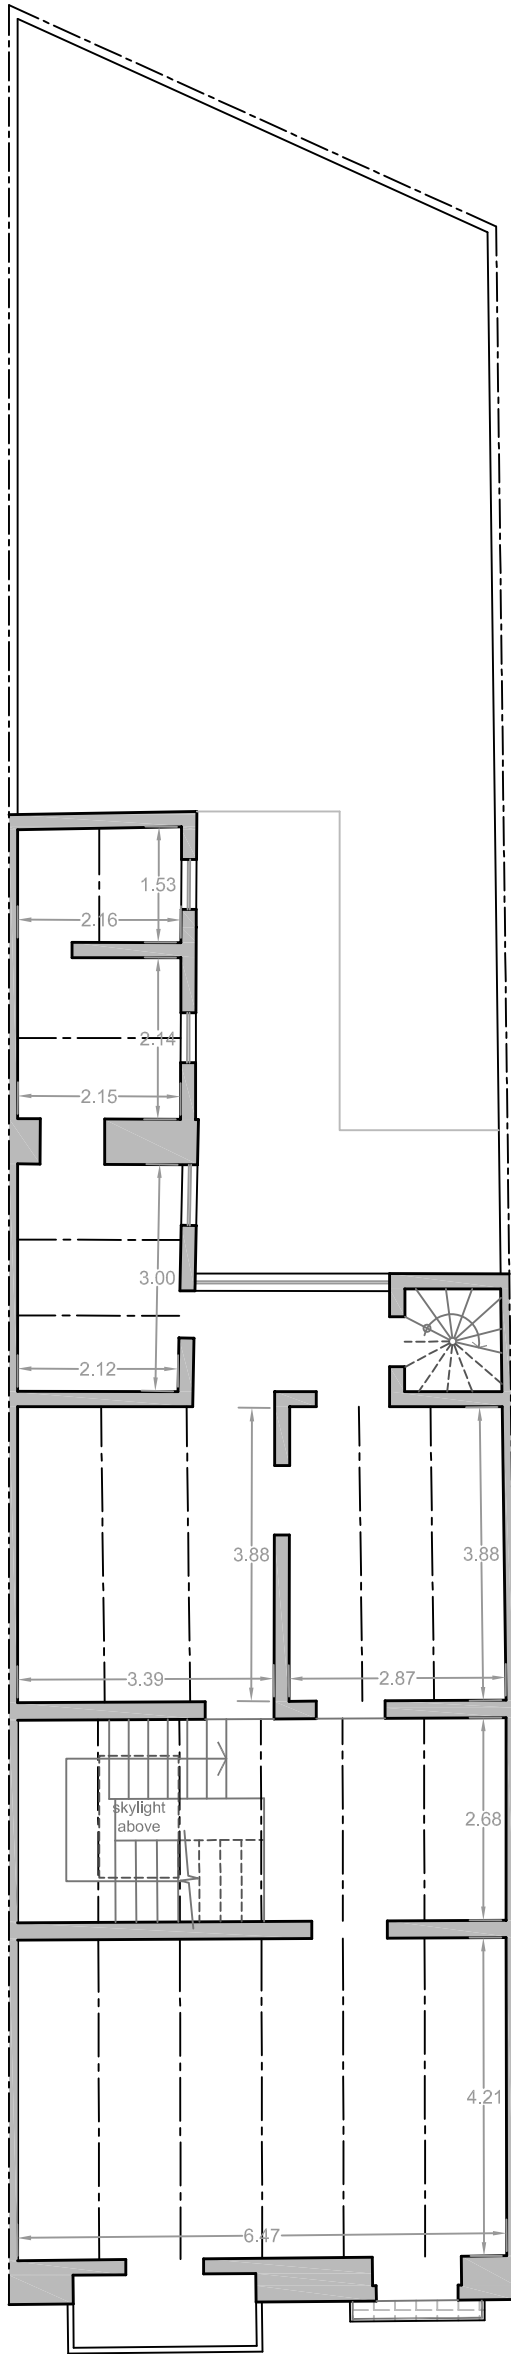

**EXISTING FIRST FLOOR PLAN**  
Scale:- 1:100

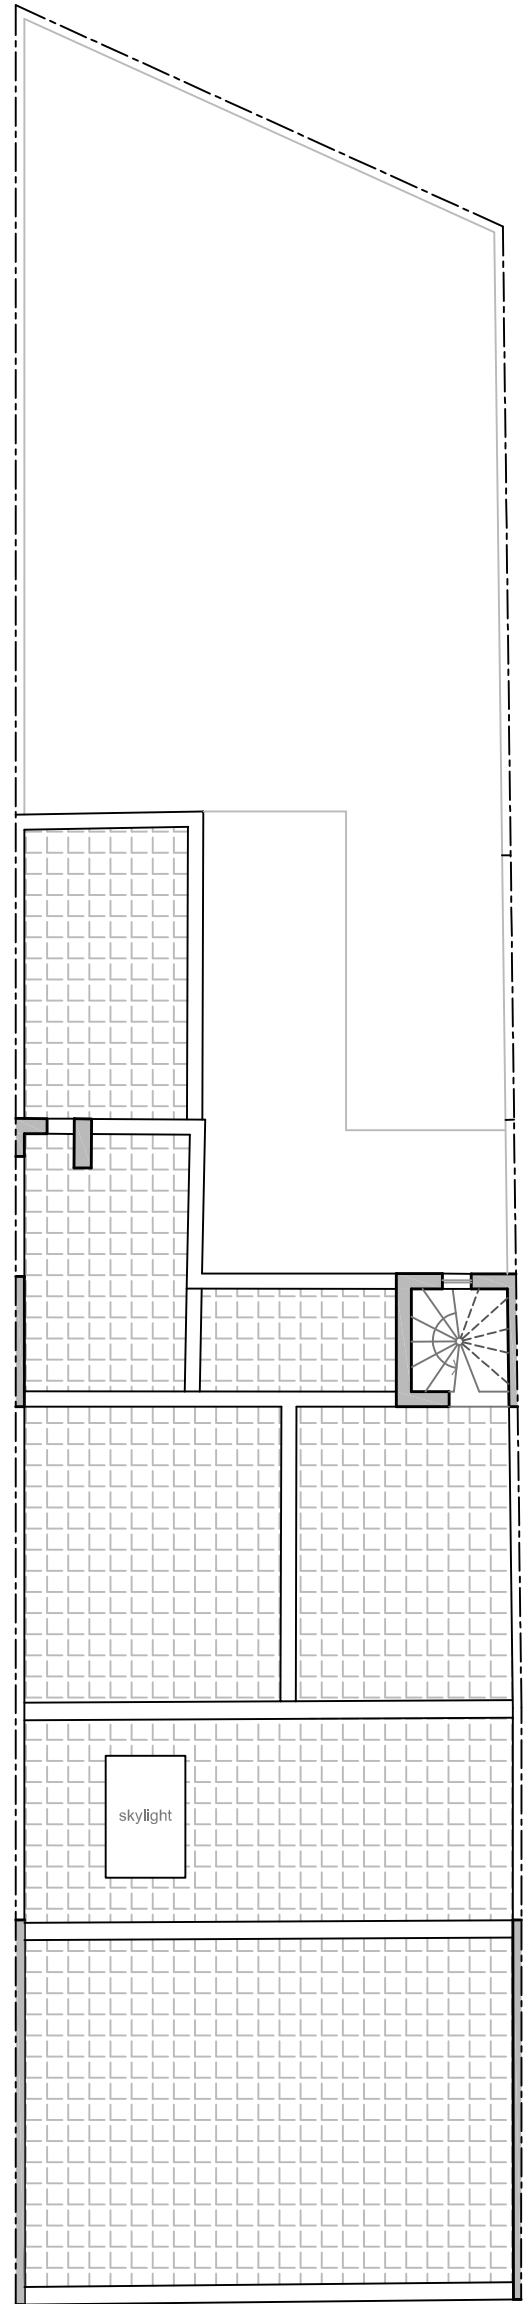

**EXISTING ROOF PLAN**  
Scale:- 1:100

