



PROPOSED - CLEAN COPY
First floor level
scale 1:100 .

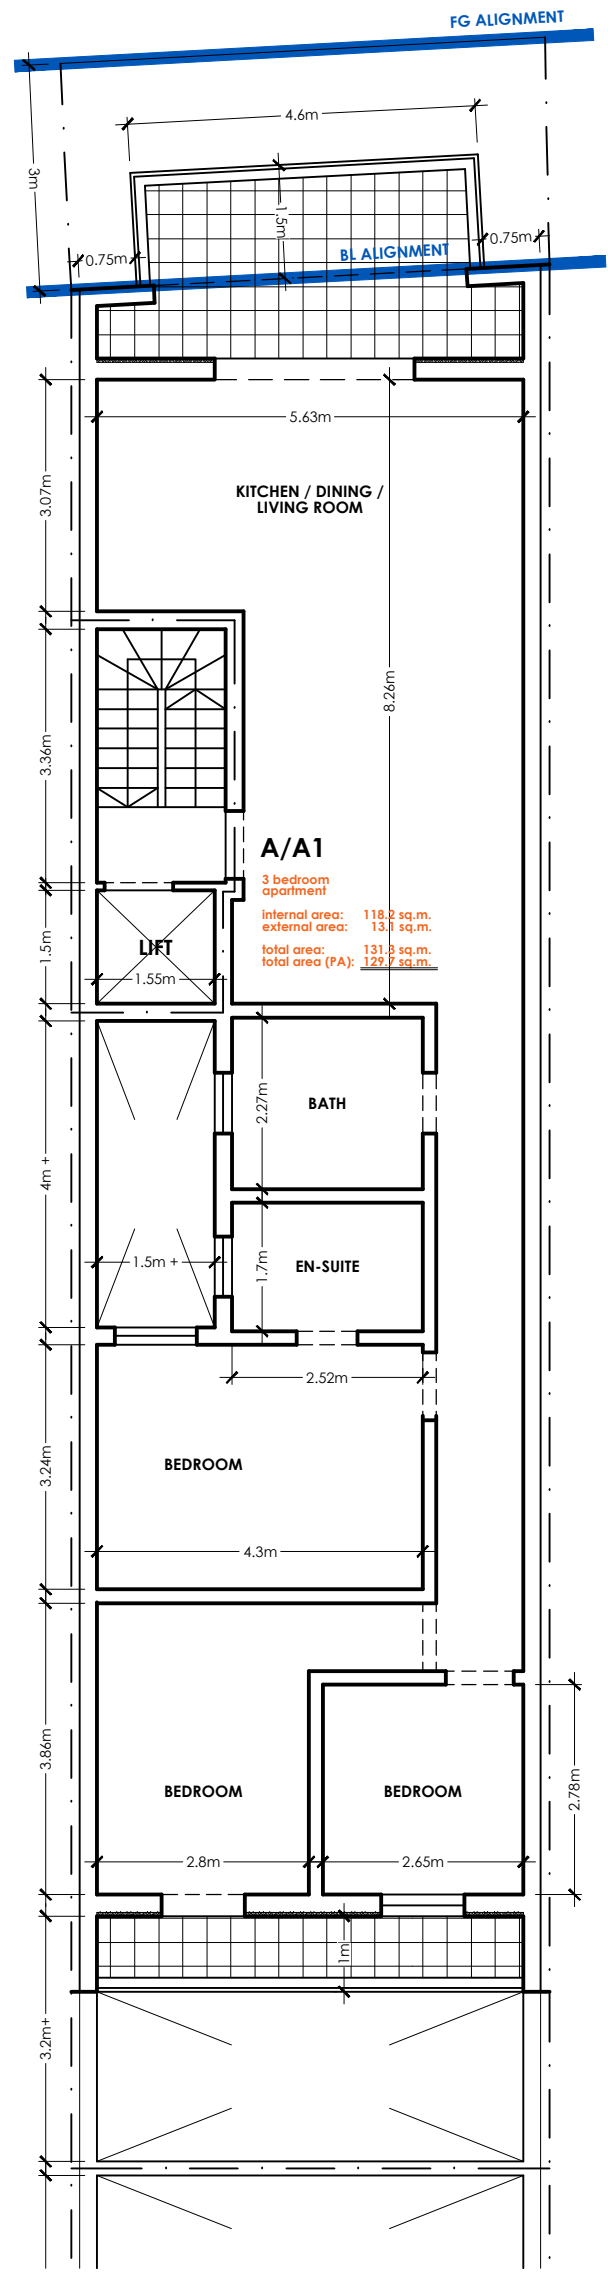

1:100
1
0
2
4
1.50
0
1
2

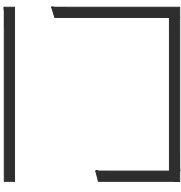

INNOVATIVE DESIGN ARCHITECTS
a - 23, T. Brandsma Street, Fgura
e - info@i-designarchitects.com
t - +356 2789 3682

PROJECT

To demolish existing & construct garages and apartments.

TITLE
plans - first floor level

LOCALITY
Siggiewi

CLIENT

DRAWING REFERENCE
id23077-A(02)

SCALE
A3, scale 1:100

DATE
22 01 2025

DRAWN BY

PROJECT ARCHITECT

NOTES