


PROPOSED - CLEAN COPY
Second floor level
 scale 1:100 .

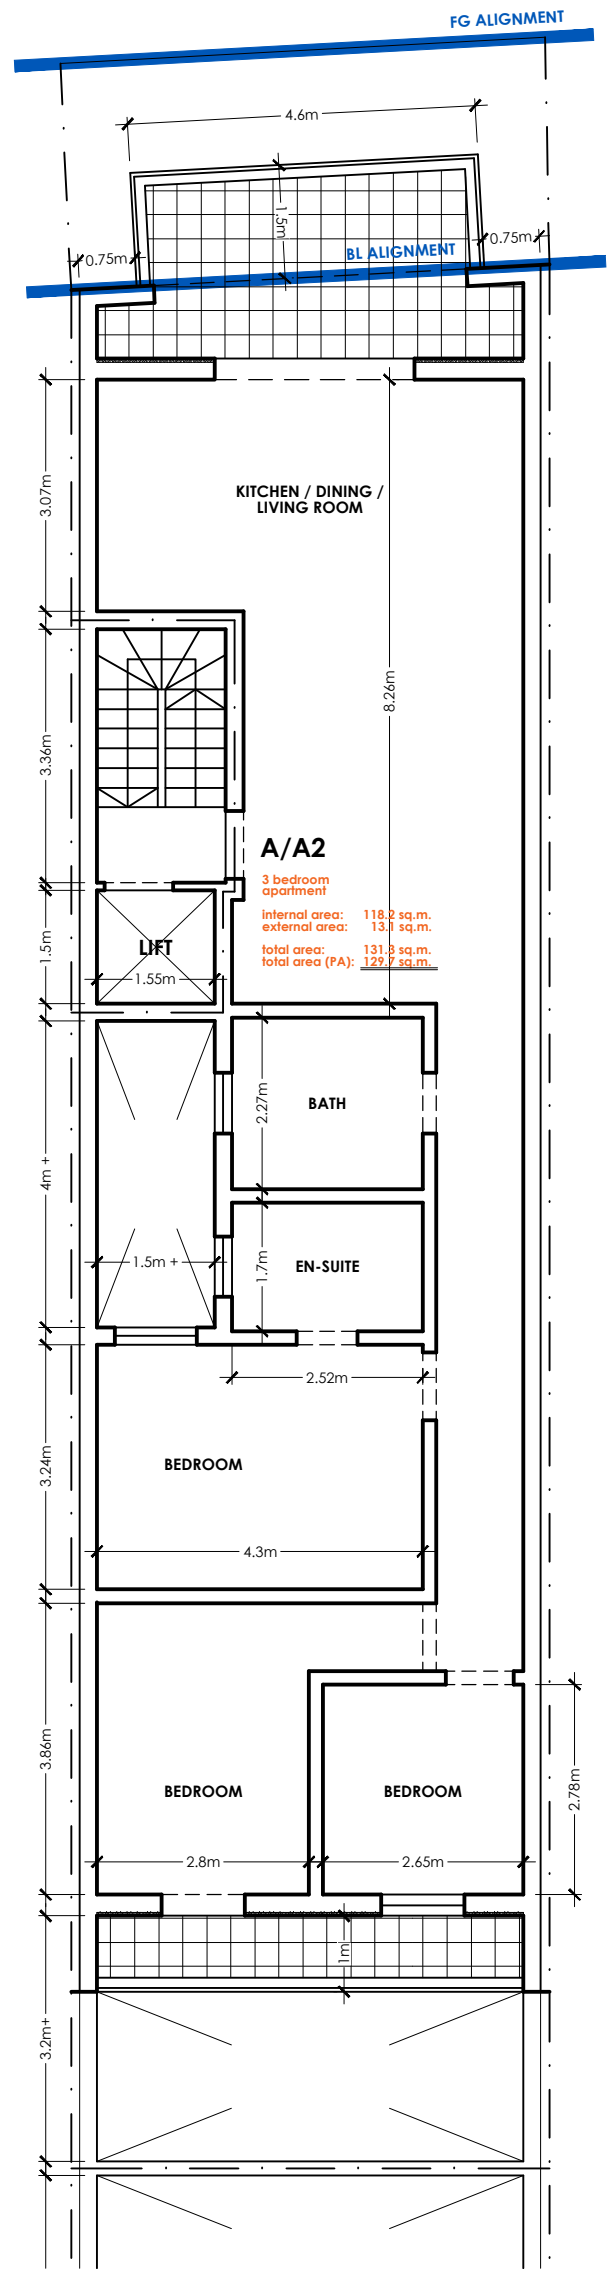

1:100
1
0
2
4
1.50
0
1
2



INNOVATIVE DESIGN ARCHITECTS
 a - 23, T. Brandsma Street, Fgura
 e - info@i-designarchitects.com
 t - +356 2789 3682

PROJECT
 To demolish existing & construct garages and apartments.

TITLE
 plans - second floor level

LOCALITY
 Siggiewi

CLIENT

DRAWING REFERENCE
 id23077-A(03)

SCALE
 A3, scale 1:100

DATE
 22 01 2025

DRAWN BY

PROJECT ARCHITECT

NOTES
