


PROPOSED - CLEAN COPY
Setback floor level
 scale 1:100 .

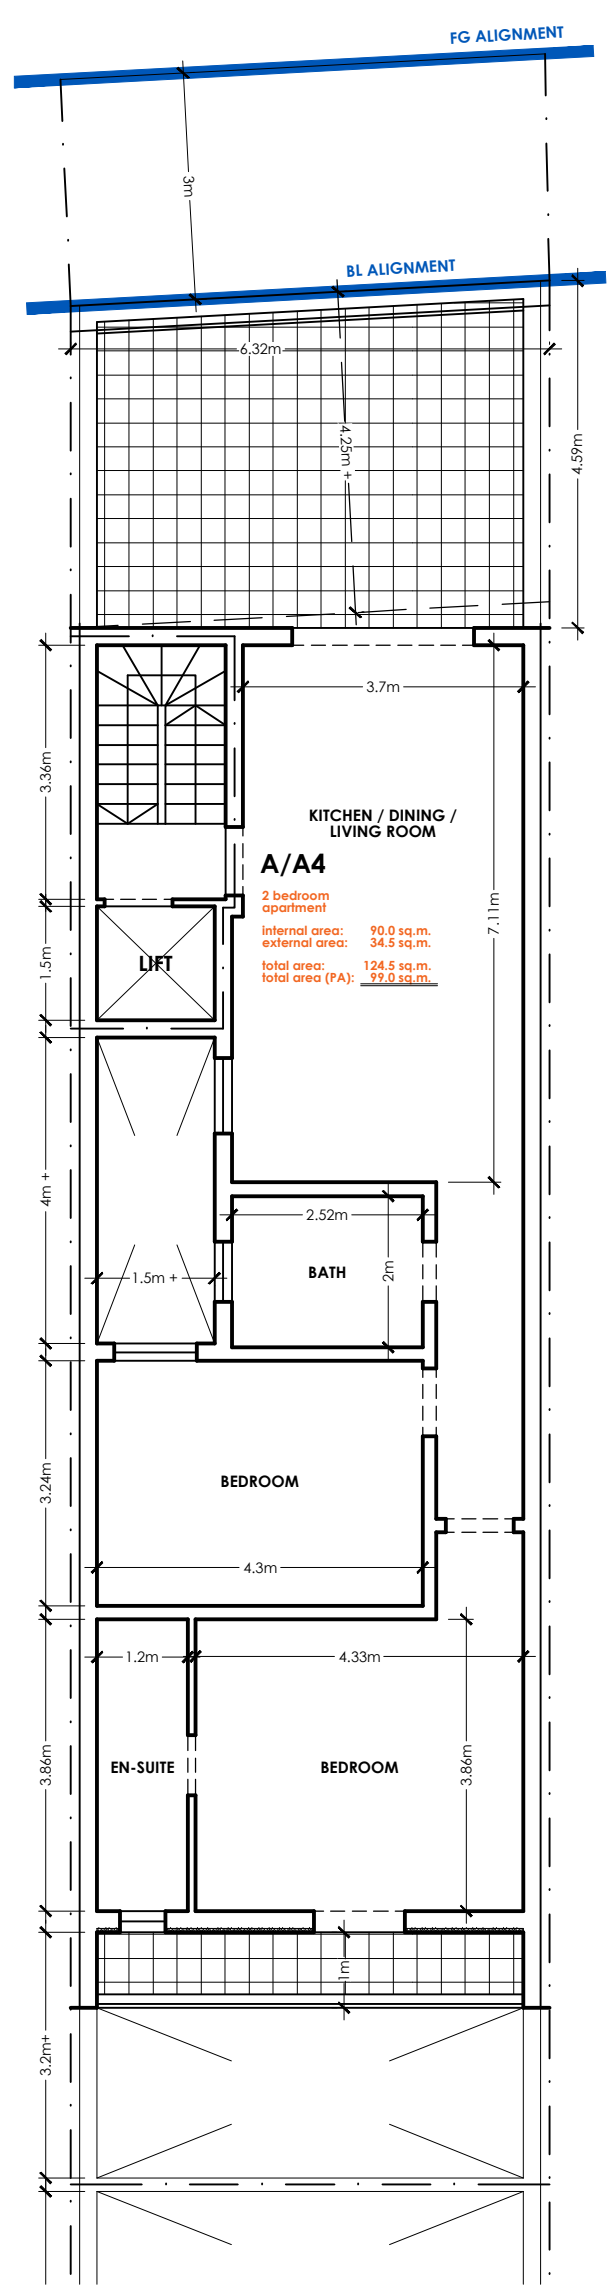

1:00
 1
 0
 2
 4
 1.50
 0
 1
 2



INNOVATIVE DESIGN ARCHITECTS
 a - 23, T. Brandsma Street, Fgura
 e - info@i-designarchitects.com
 t - +356 2789 3682

PROJECT

To demolish existing & construct garages and apartments.

TITLE

plans - setback floor level

LOCALITY

Siggiewi

CLIENT

DRAWING REFERENCE

id23077-A(05)

SCALE

A3, scale 1:100

DATE

22 01 2025

DRAWN BY

PROJECT ARCHITECT

NOTES